


ROUTE	SECTION	COUNTY	TOTAL SHEETS	SHEET NUMBER
	08-00037-00-BT	SALINE	47	26
ELDORADO - IDOT		BIKE/PEDESTRIAN PATH		

PROJECT # TCSP-IL08(012) CONTRACT NO. 99345

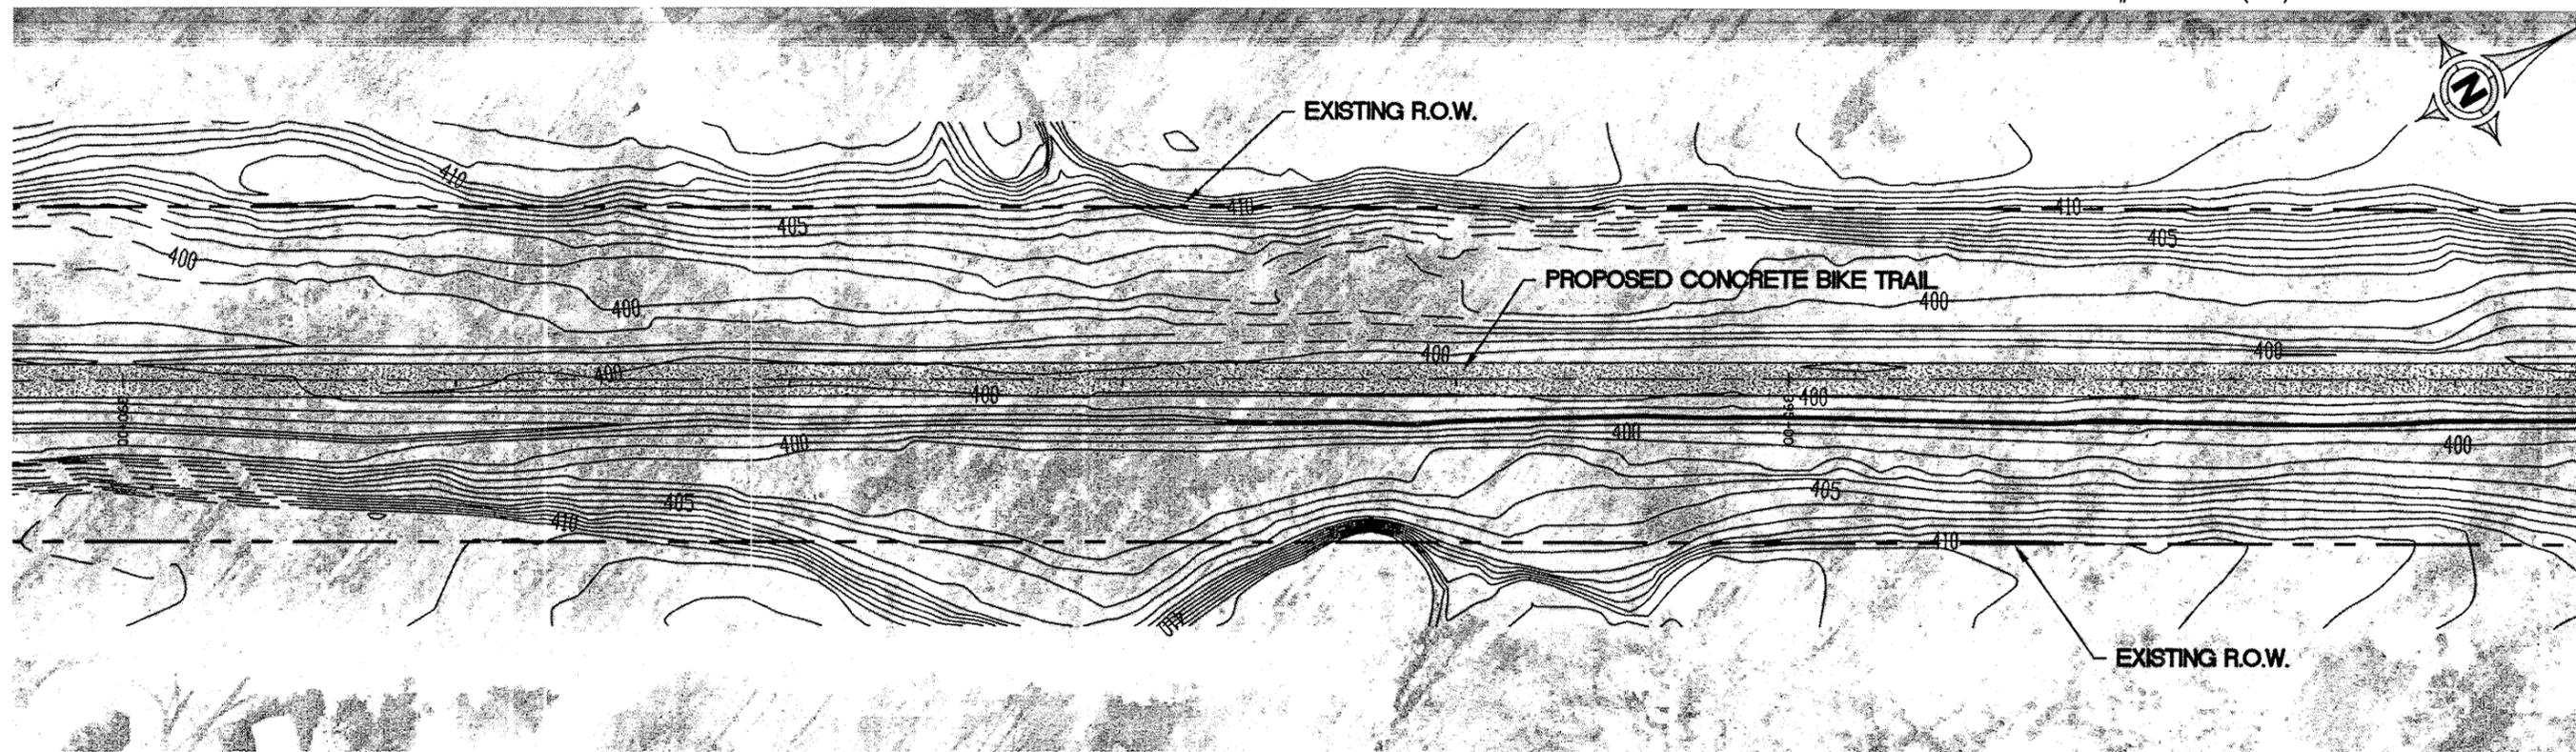

18 Dec 2008 - 1:31pm X:\2005\05138\Eldorado Plans\05138 Eldorado Base.dwg Layout Tab STA 390+00 (26)

